


平面図 1 : 100

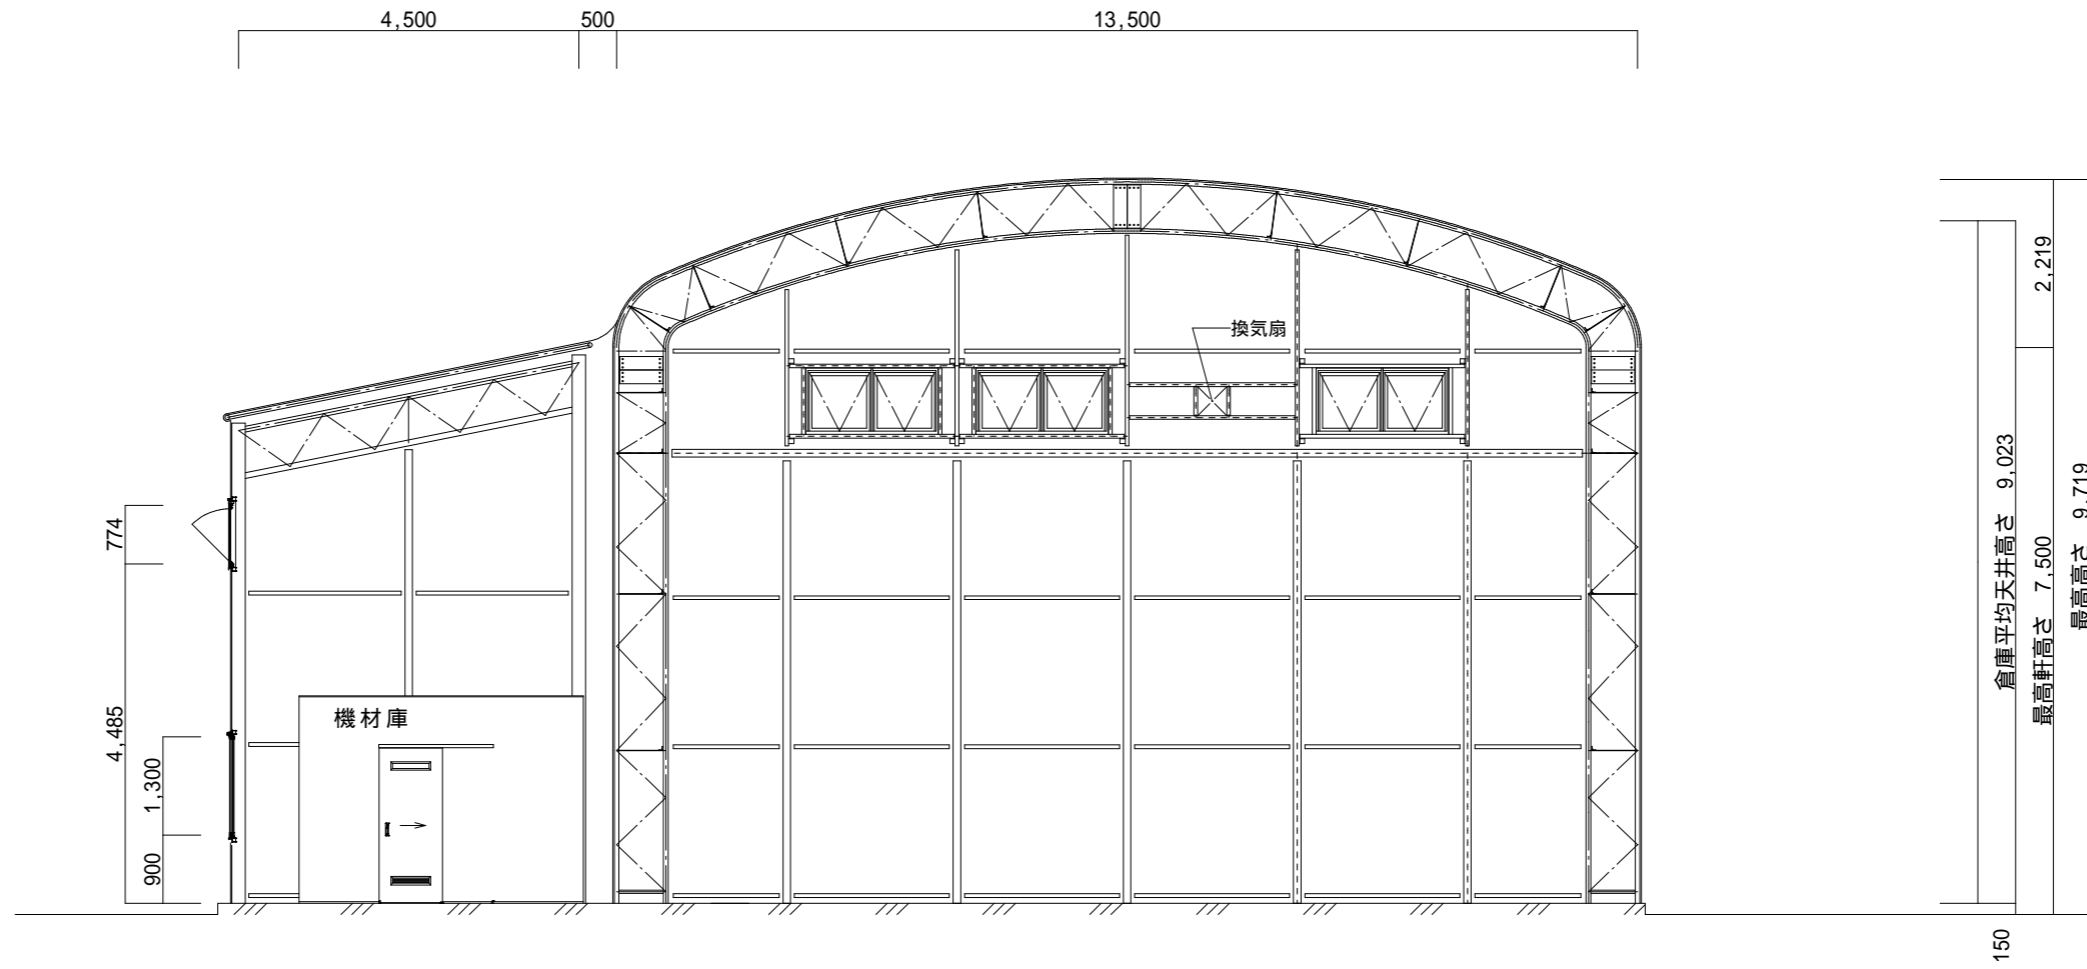

断面図 1 : 100